
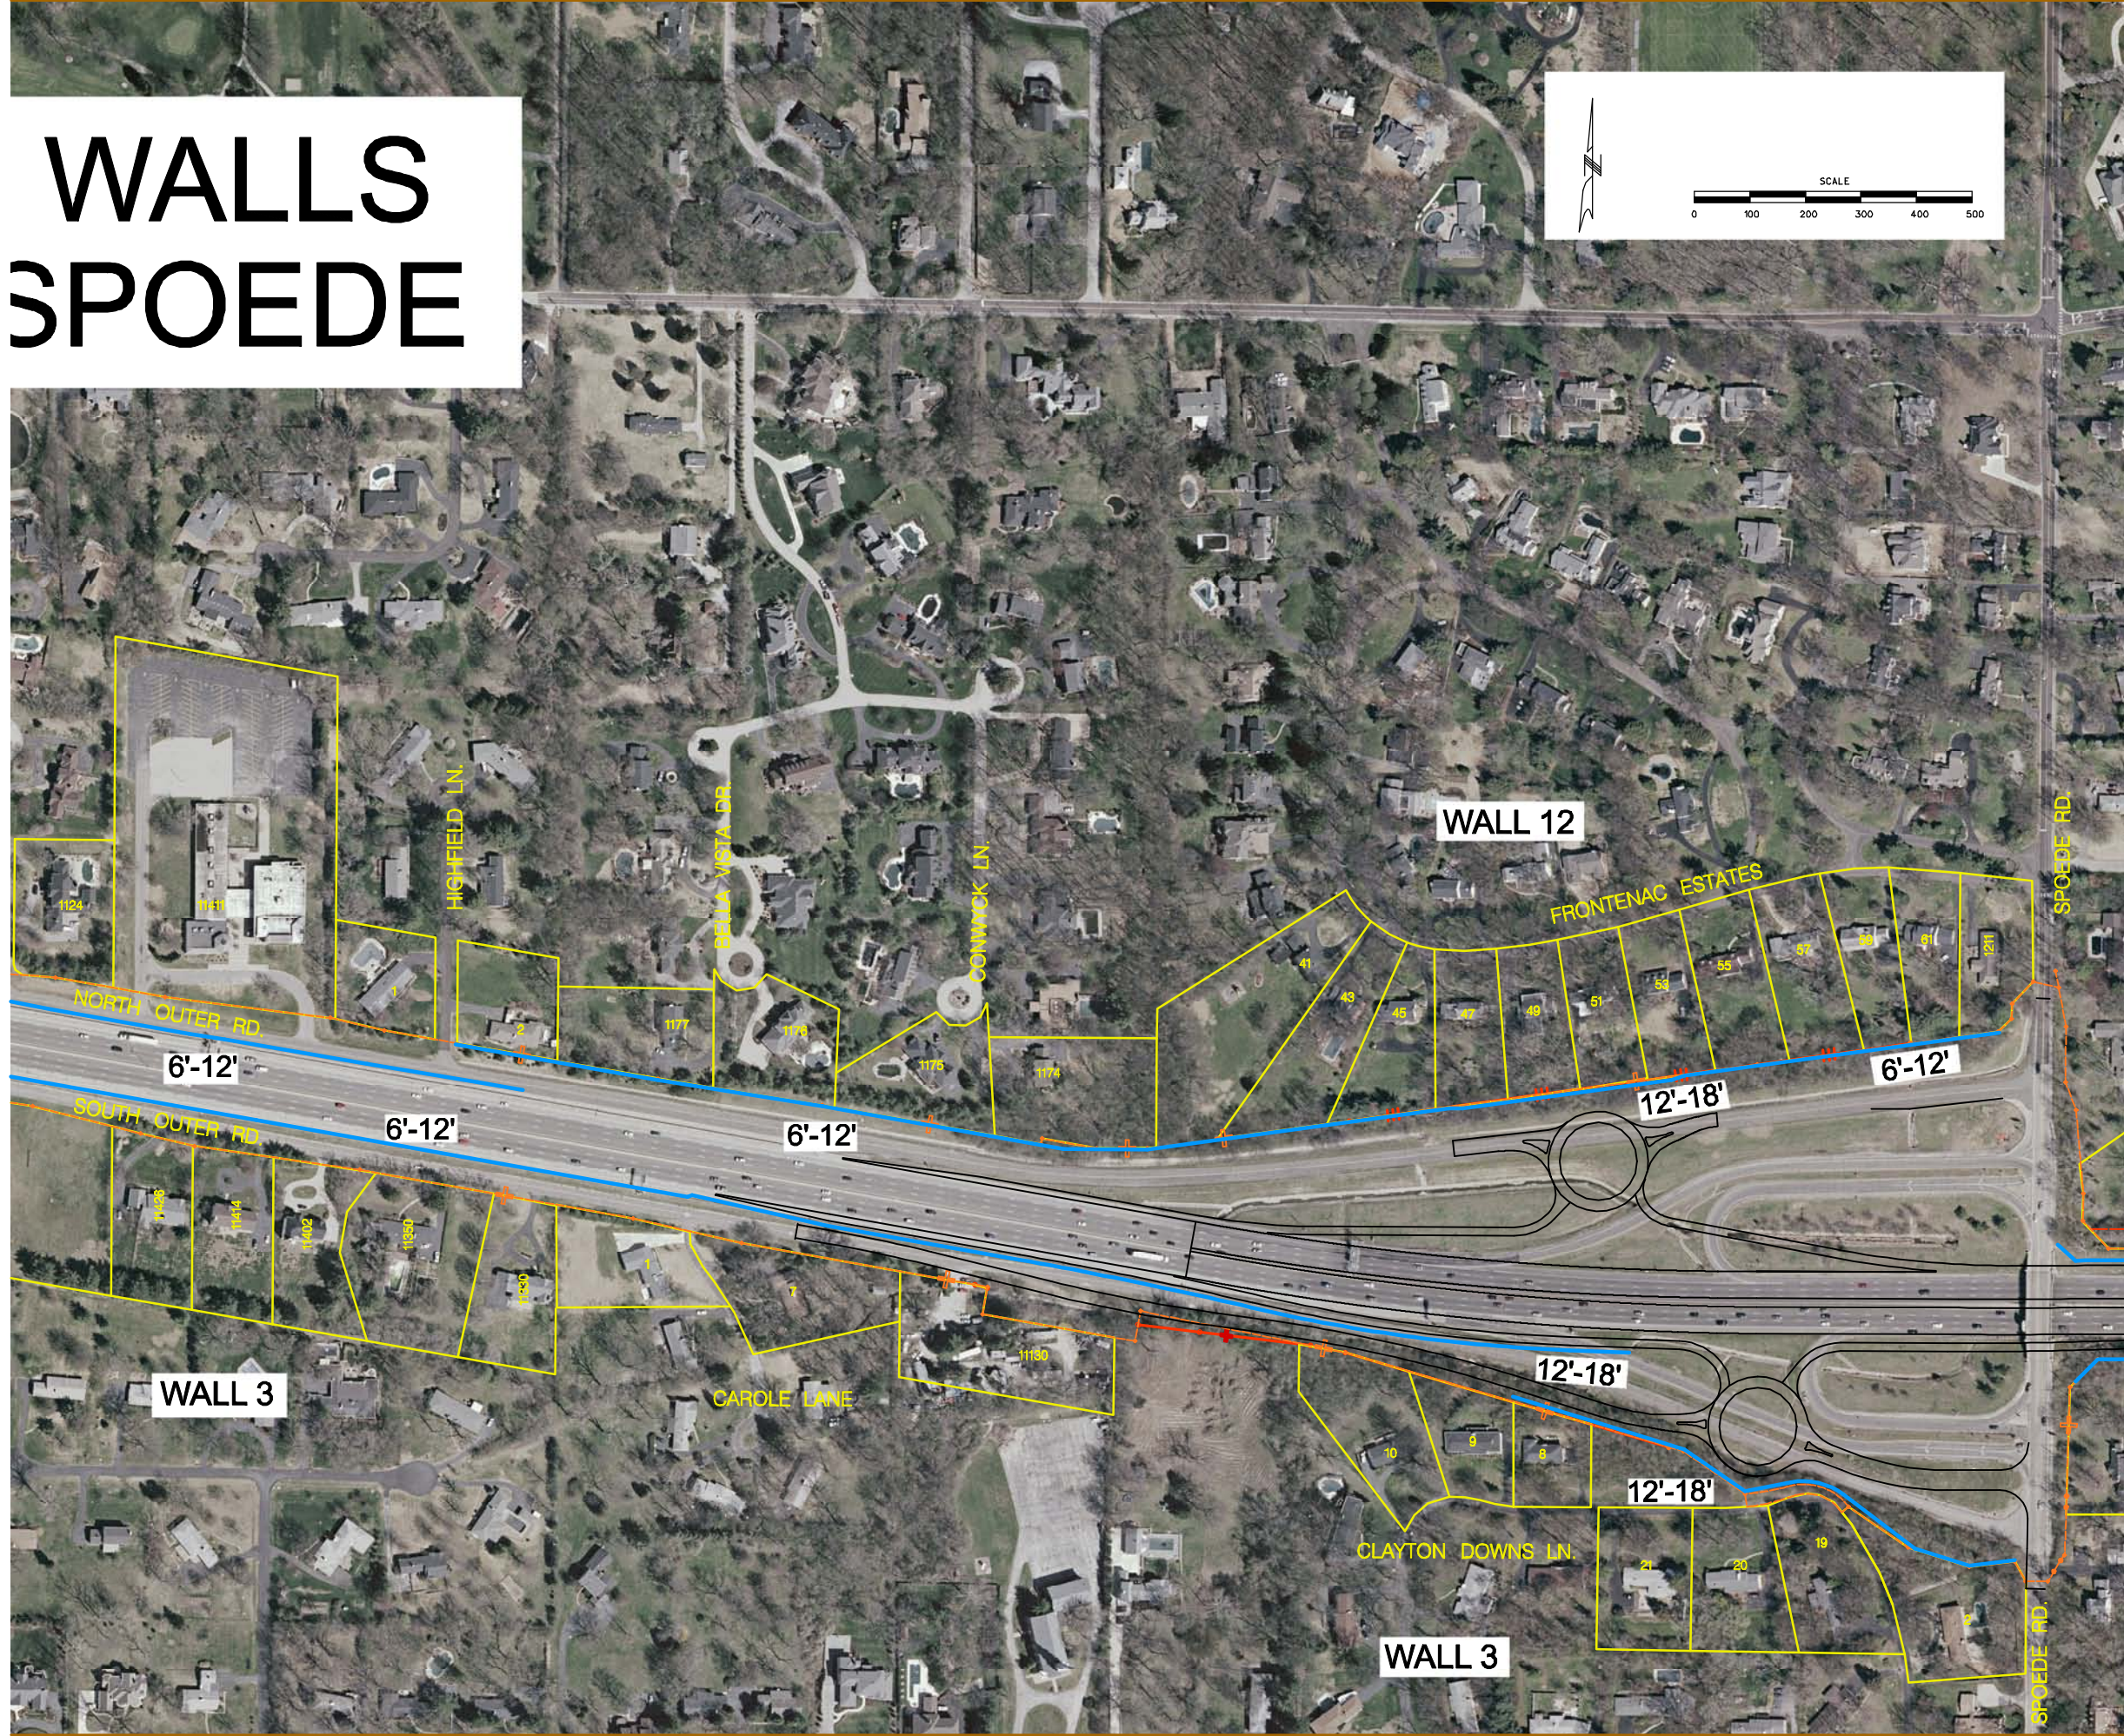


WALLS SPOEDE

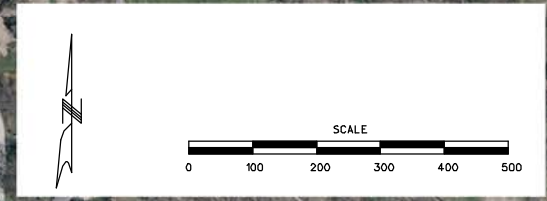

HIGHFIELD LN.

BELLA VISTA DR.

CONWYCK LN.

WALL 12

FRONTENAC ESTATES

SPOEDE RD.

NORTH OUTER RD

6'-12'

6'-12'

6'-12'

12'-18'

6'-12'

SOUTH OUTER RD

WALL 3

CAROLE LANE

12'-18'

12'-18'

CLAYTON DOWNS LN.

WALL 3

SPOEDE RD.